



UPPER LEVEL NOTATION PLAN  
 1/4" = 1'-0"

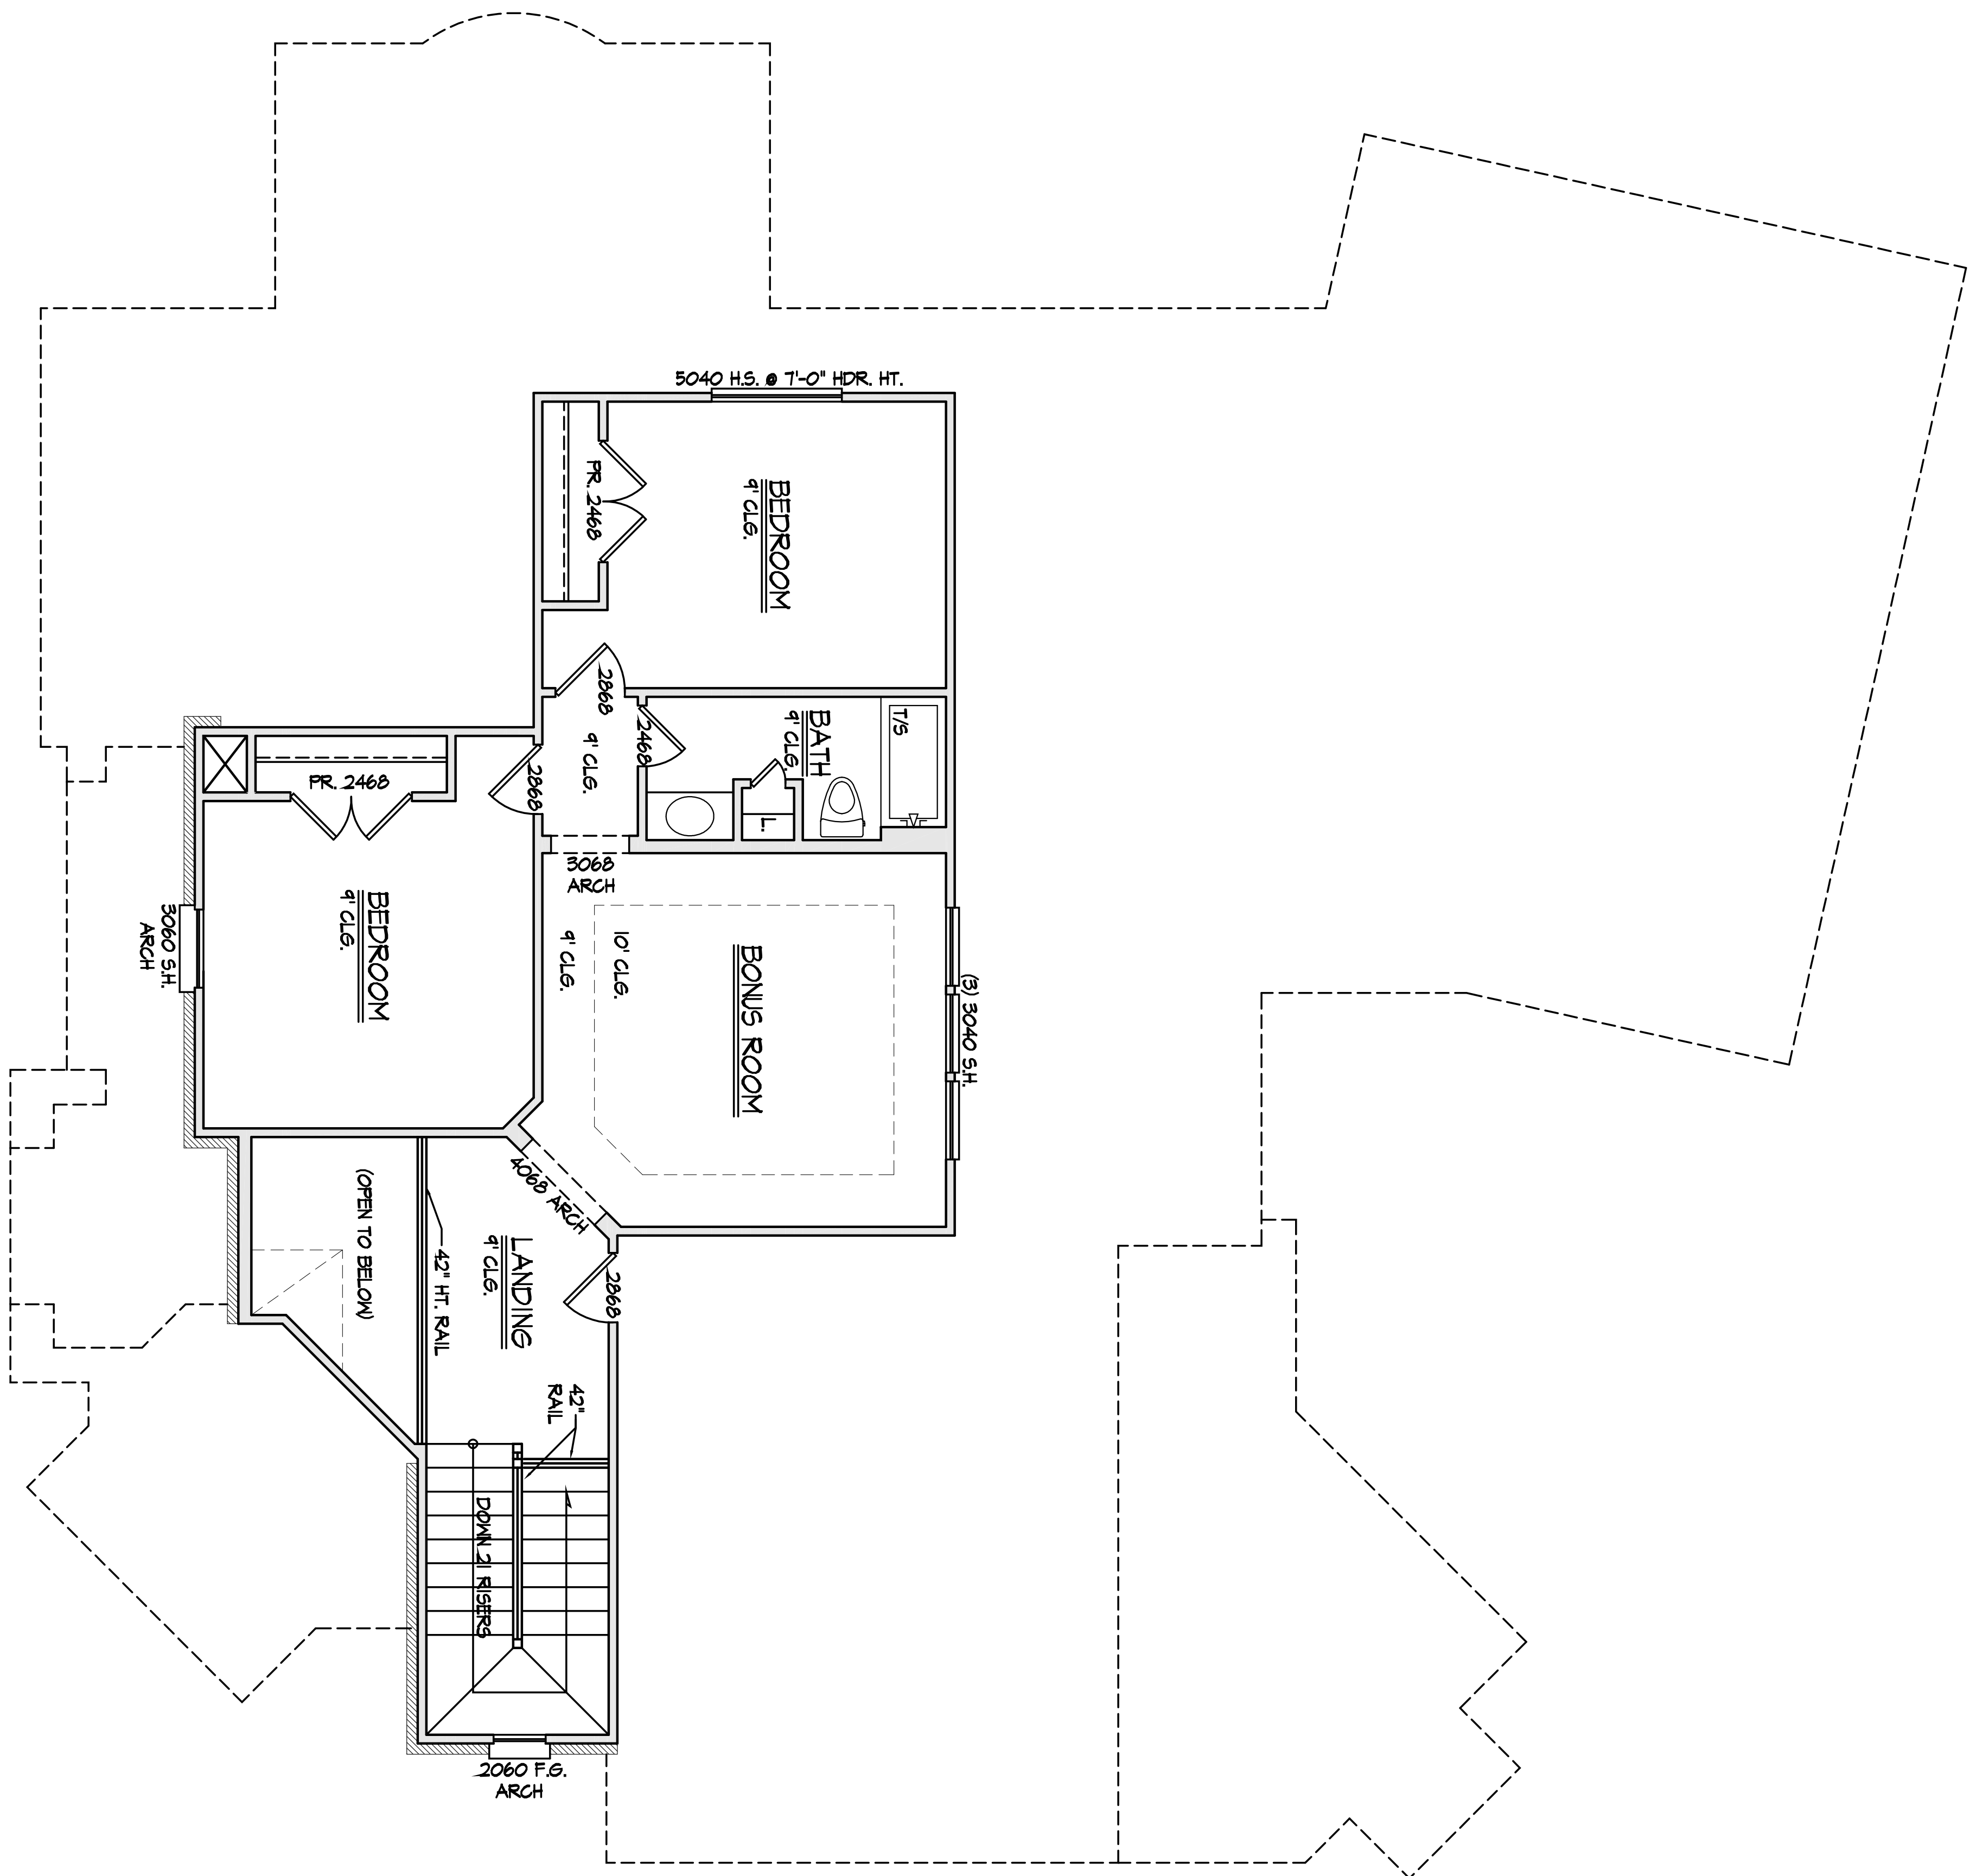

REVISIONS:

GEORGE WELCH CUSTOM HOMES  
 LOT: 2 , BLOCK: D OF RAINBOW LAKE ESTATES  
 ROCKWALL, TEXAS

Shearer Design & Associates  
 1200 W. State Street  
 Garland, Texas 75040  
 972.485.5715

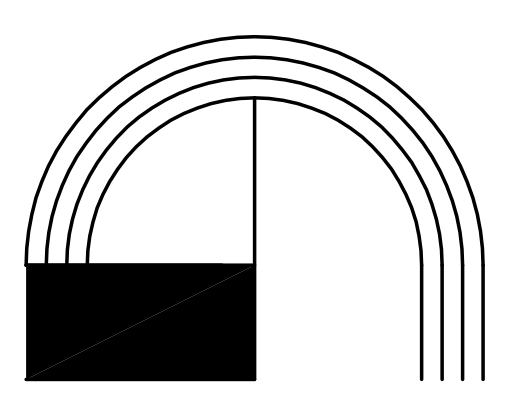

DATE: 6/20/11  
 SHEET: A1.1